

## TCB Market Nights

- Applicant: Dara Sawzcuk/Tidal Creek Brewhouse
- When: July 14 through October 6 2021
- Time: 4:00 p.m. - 8:00pm
- Where: Beer Garden Area of Tidal Creek Brewhouse
- Set-up and Take Down: Day of
- Expected Attendance: 75
- Event includes Area farmers selling their products to the public
- No city services are requested

APPLICATION FOR SPECIAL EVENTS PERMIT  
Within the City of Myrtle Beach, SC  
(Please print legibly or type)  
(Must be submitted 30 days prior to the event)

1. Name of Activity/Event: TCB MARKET NIGHTS

2. Type and Purpose of Event: Farmers Market

3. Location of Event: Boer Garden

4. Organization: —

5. Applicant: TIDAL Creek Brewery

6. DARA SALCZUK Primary contact person ADRIAN SALCZUK Alternate contact person's name

3421 Knobel St.  
Myrtle Beach, SC 29577 Primary address

543-642-7911 Alternate address

201-702-1570 Primary telephone/fax number

ADRIAN@tidalcreekbrewery.com Alternate telephone/fax number

DARA@tidalcreekbrewery.com Primary email address ADRIAN@tidalcreekbrewery.com Alternate email address

7. Date(s) of event: Wednesdays Hours of operation: 4-8 pm

JUNE 30  
8. Date of set-up: DECEMBER 22 2021 Take Down Completed By: 9 pm

9. Expected attendance: 75 ppl

10. Charitable Benefactor (if applicable): N/A

Is group a non-profit organization:  Yes  No If yes, attach copy of 501 IRS letter.  
If no, what portion of proceeds will go to charitable organizations: \_\_\_\_\_

11. How will you publicize the event?  
social media / website

12. Are public funds being used?  Yes  No

13. Does the applicant intend to gate the event and charge an admission fee:  Yes  No  
If so, please detail the amount of the fee and describe as to how the event will be gated: \_\_\_\_\_

14. Entertainment Description (show on site plan): \_\_\_\_\_

Speakers/microphone needed:  Yes  No Electrical hook-ups needed:  Yes  No

15. Is a fireworks display planned in conjunction with this event?  Yes  No  
(Fireworks displays require a SC State Permit obtained by a SC Licensed Pyrotechnician.)

licensed. Please indicate exact location of vendors on the site plan.

**22. FOOD SERVICE:**

Will food be prepared at this event?  Yes  No

If yes, describe in detail on a separate sheet how the food will be prepared, type and location of cooking appliances and type of fuel to be used for cooking.

**23. Prior Events:**

Is this a first time event?  Yes  No

Has this event occurred five (5) or more times in the preceding years?  Yes  No

If so, please list the years: \_\_\_\_\_

**24. Emergency Medical Services:**

An approved EMS plan is required to receive a permit for the event.  
Please attach appropriate documentation (attach additional pages as necessary).  
(Call City of Myrtle Beach Fire Department at 918-1109 for questions.)

**25. Security Plan:**

(Call City of Myrtle Beach Police Department at 918-1366 for questions.)

Has the Police Department approved a security plan?  Yes  No

Detail your security plans during event. (attach additional pages as necessary).

(The plan shall specify

- a. The number of POST-certified off-duty law enforcement personnel and private security guards which the applicant plans to hire – where the number of off-duty law enforcement personnel shall be the same or more than the number of private security guards.
- b. The arrangements the applicant has made for hiring them.
- c. Details of the plan for payment.

If no, you must engage qualified security consultants to provide the Police Department with a security plan for approval. A security plan must be approved in order to receive a permit for this event.

If yes, please attach appropriate documentation.

**26. Cleanup of Event Area:**

Detail your plan to keep site and adjacent public and private property free of trash and debris generated by this activity: Event B being held in an enclosed/  
fenced Area

If using a private sanitation company, give name, contact person and telephone number: \_\_\_\_\_

Will additional trash receptacles need to be placed in the event area?  Yes  No If Yes, please contact the City of Myrtle Beach Solid Waste Division (843-918-2160), and they will assist in determining the number of receptacles needed as well as the cost for providing the additional service. If this service is used, payment is due five (5) days before the event.

**27. Street Closings:**

(Please attach documents from SCDOT and/or City of Myrtle Beach authorizing this closure.)

Streets to be closed: N/A

Day/Dates: \_\_\_\_\_

Closing Time: \_\_\_\_\_

Opening Time: \_\_\_\_\_

**Additional applications/licenses or permits required:**


- 1) Tent permit from City Construction Services Department (843-918-1111).
- 2) Business licenses from City Business Office for all vendors (843-918-1151). (The business license form is also available on the City website.
- 3) Liquor license and/or beer/wine license from the State of South Carolina.
- 4) Street closure permits from SCDOT and/or the City of Myrtle Beach.

**REVIEW YOUR APPLICATION PRIOR TO SUBMITTAL !!**




Please fill out the application completely. All applications are considered new and "same as last year" is not an appropriate answer. A complete application includes the required site plan of the correct size and security plans described herein.

By my signature below, I certify that I have actual authority to make this application, and to bind the organization, if any, sponsoring the event, and that I, or the organization, will be financially responsible for any costs or fees that may be imposed for the Event.

Date Submitted: 5/24/21 Signature of Applicant: 

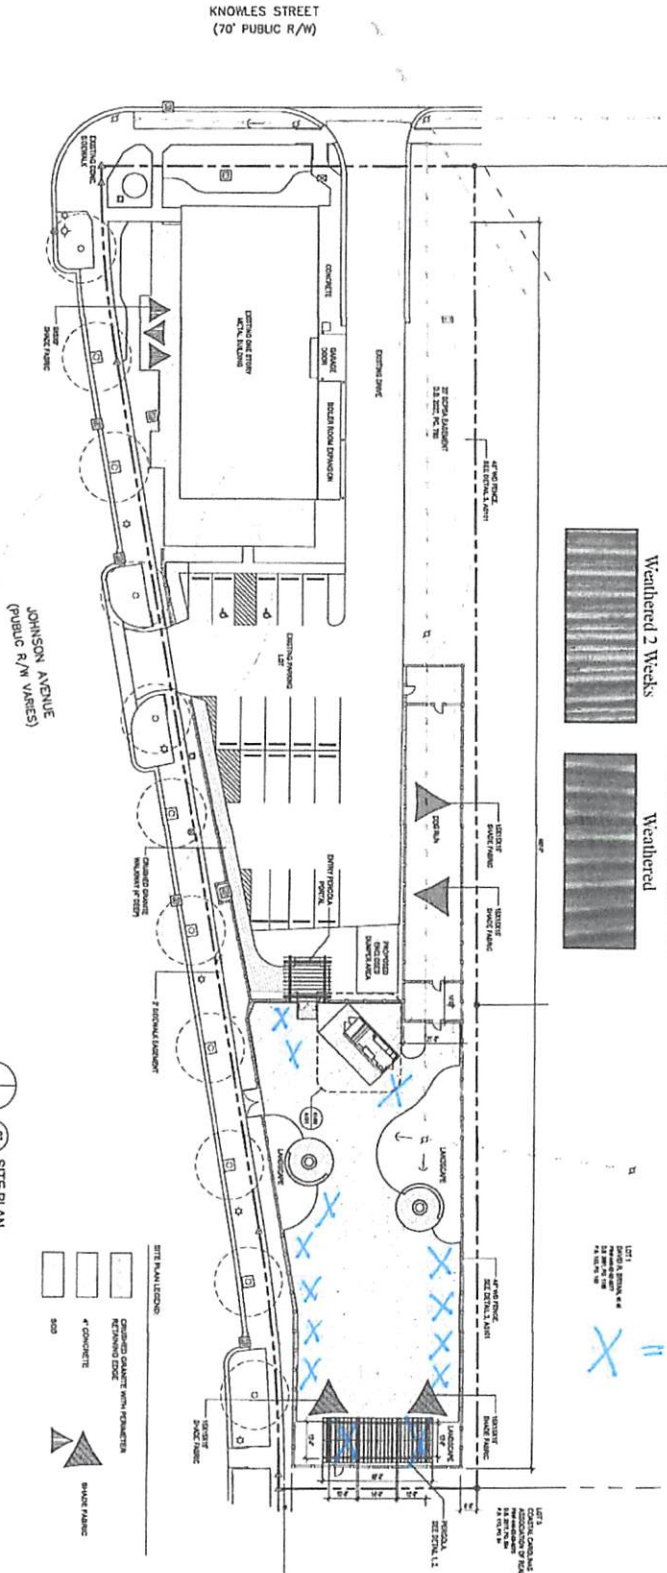

REAR YARD PERGOLA  
SCALE = 1" = 8'-0"

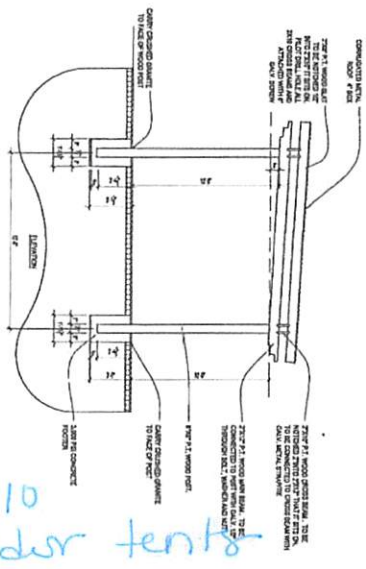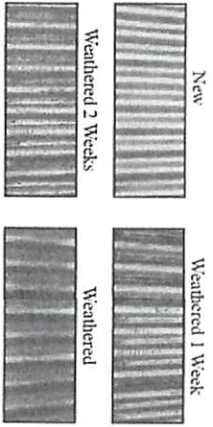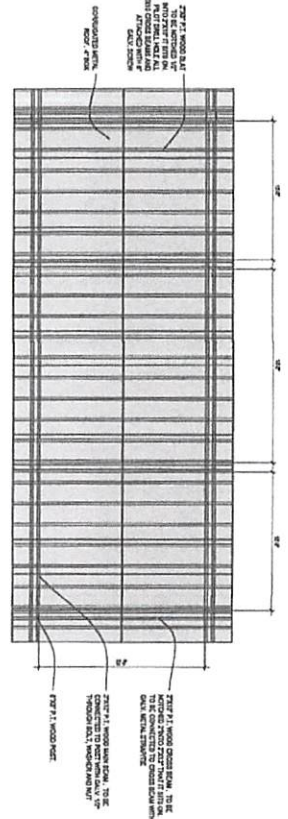

X = 10x10  
Vendor tents

SITE PLAN  
SCALE = 1" = 20'-0"



AS101

SITE PLAN  
AND DETAILS

TIDAL CREEK BREWERY  
MARKET COMMONS  
PH 3 SITE AND SERVING STATION  
MYRTLE BEACH, SC

NO.	DESCRIPTION	DATE	BY	CHKD.
1	CONSTRUCTION			
2	REVISIONS			

trudesign  
studio  
P.O. BOX 2052  
MYRTLE BEACH, SC 29577  
843.652.1154  
www.trudesign.com